




PROPOSED WEST ELEVATION

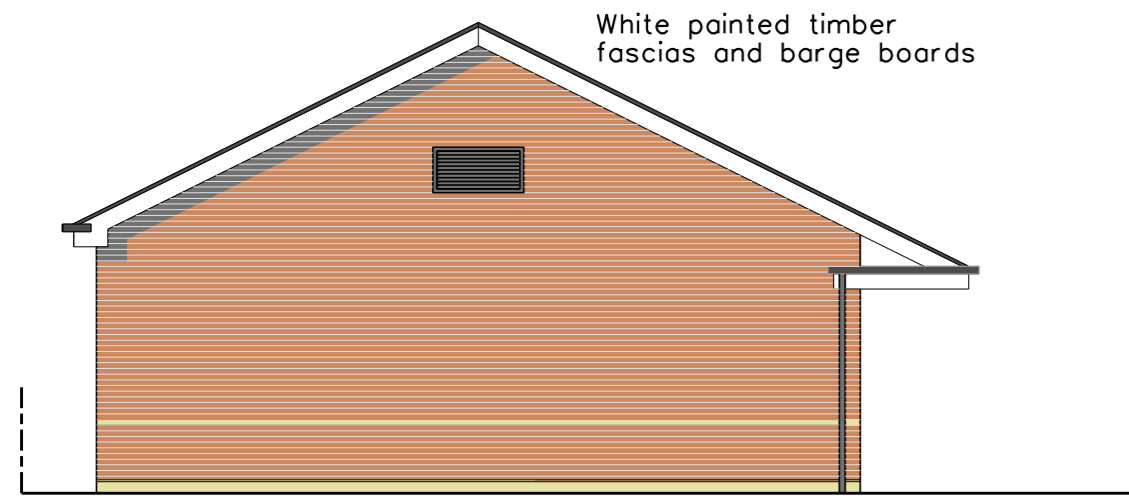


PROPOSED SOUTH ELEVATION

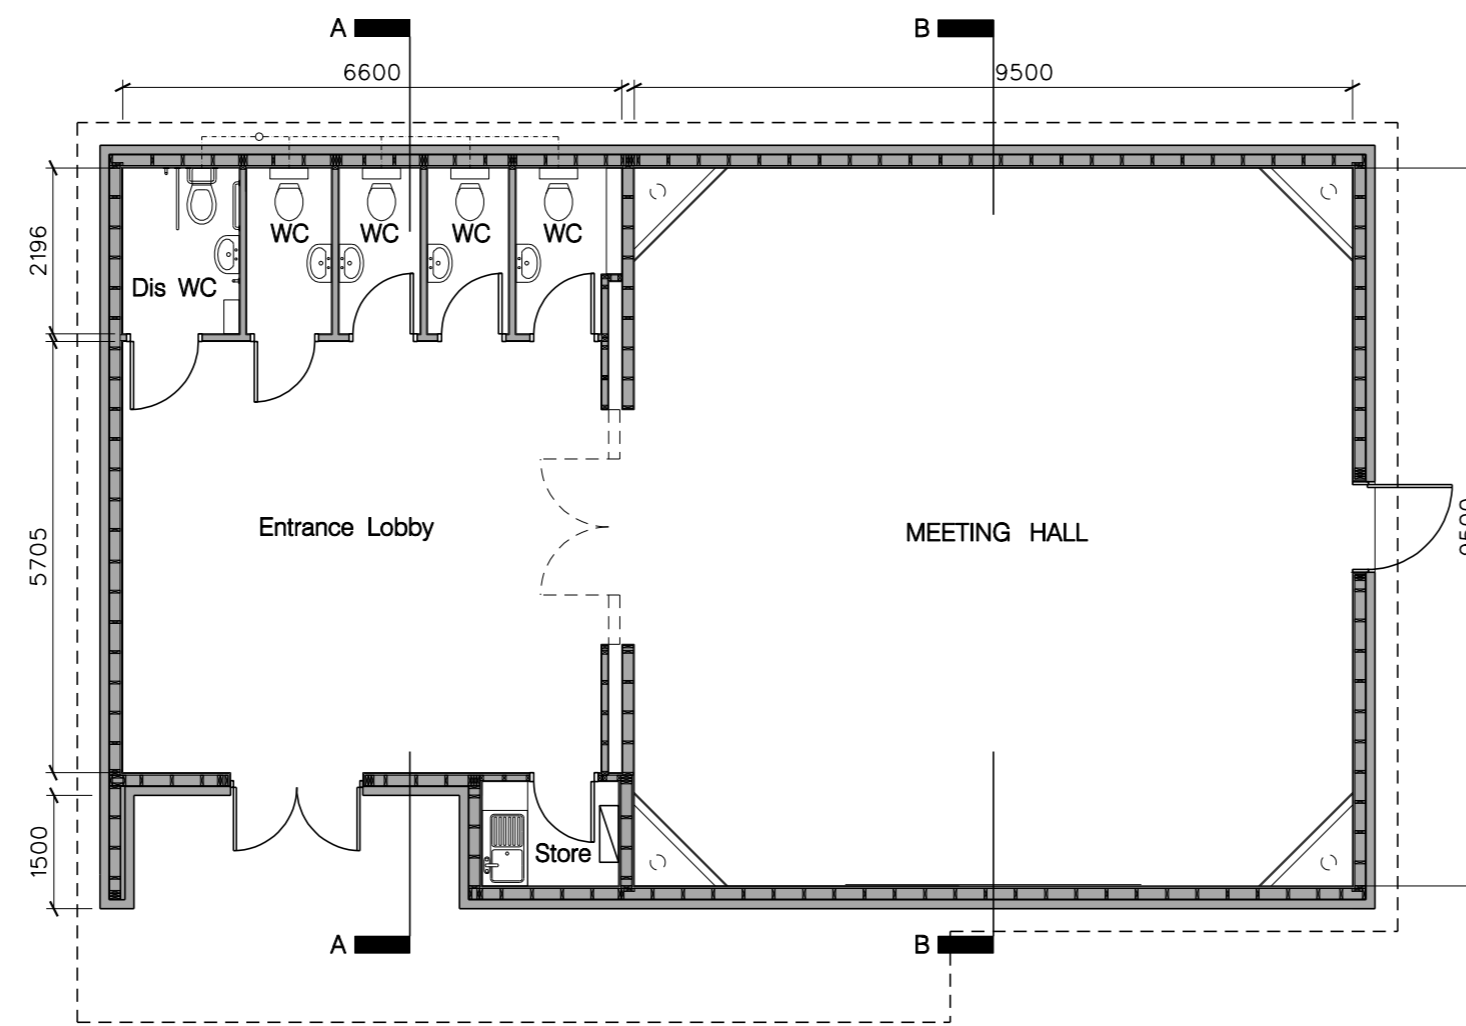


PROPOSED FLOOR PLAN

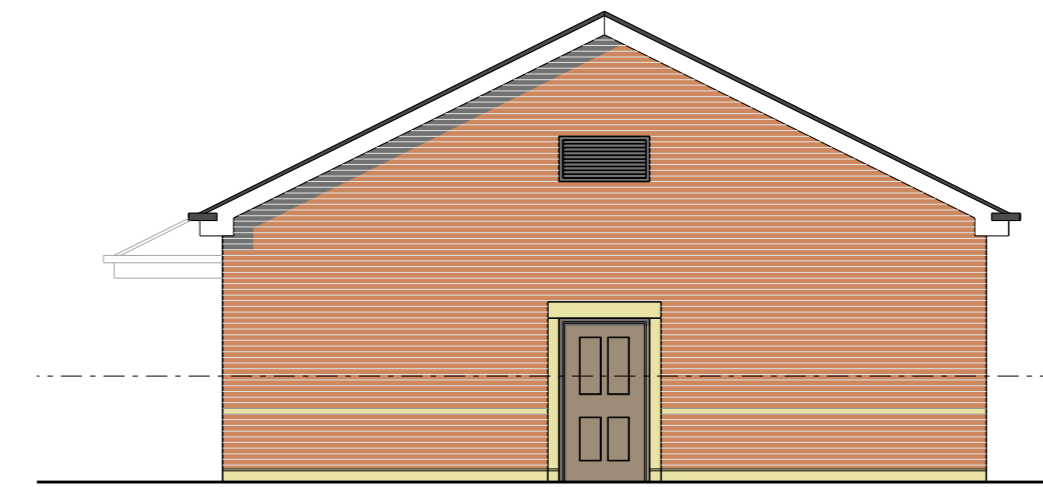


PROPOSED NORTH ELEVATION

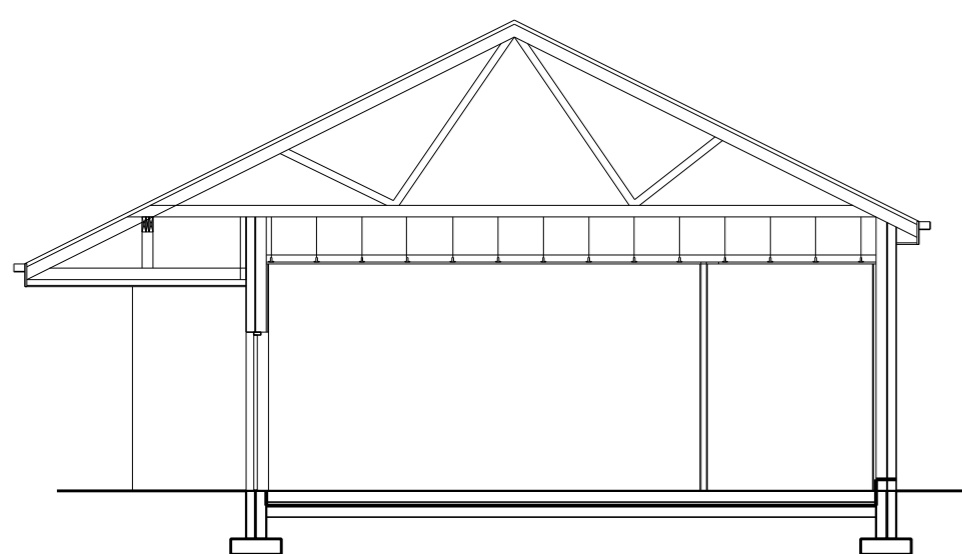

PROPOSED SECTION A - A

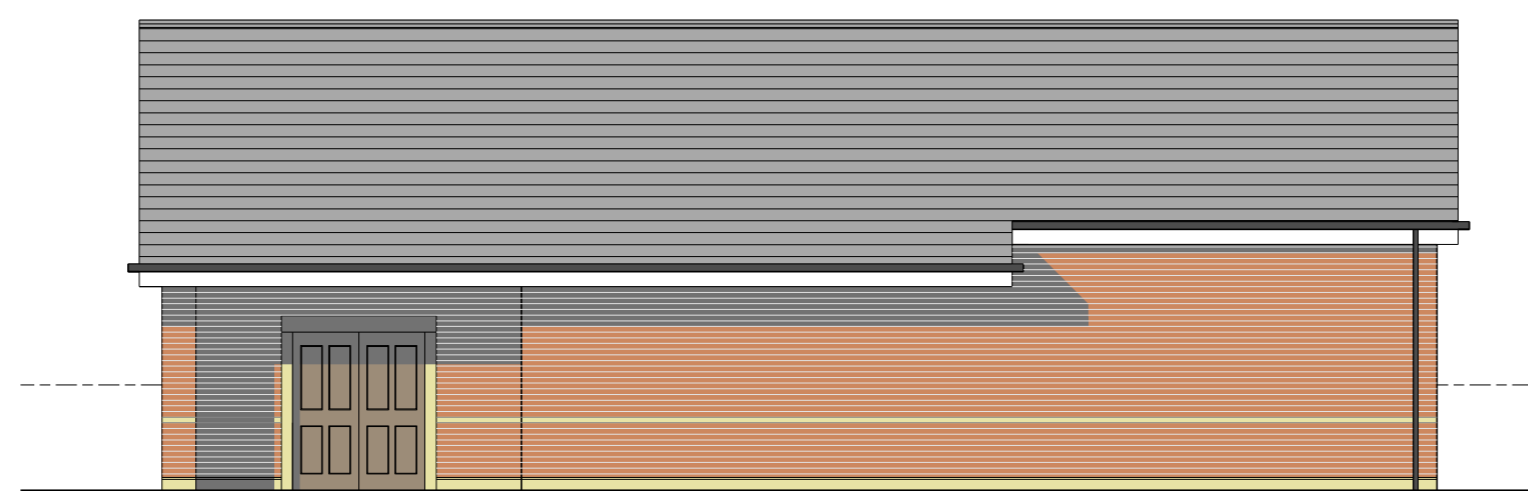

PROPOSED EAST ELEVATION

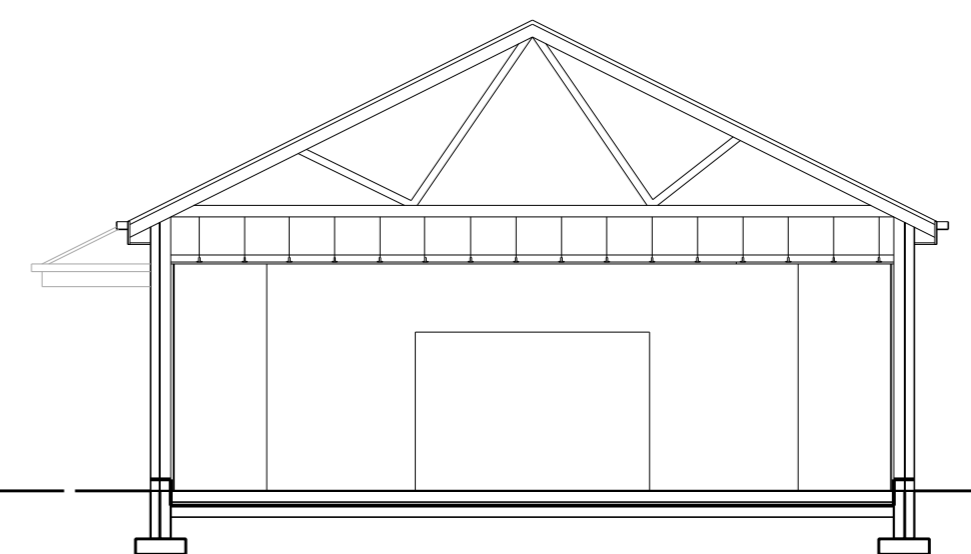

PROPOSED SECTION B - B

Rev	Date	Description
A	19.09.11	Plan revised.

jmp architects ltd

China Street Lancaster LA1 1EX
 Tel 01524 60521 Fax 01524 65009
 e-mail: design@jmp-architects.com

4 Chapel Street Settle BD24 9HS
 Tel 01729 825287 Fax 01729 825108
 email: settle@jmp-architects.com

Contract
 PROPOSED GOSPEL HALL
 WHITTINGHAM LANE
 GOOSNARGH

Client
 GOSPEL HALL TRUST

Title
 PROPOSED PLAN, ELEVATIONS
 & SECTIONS.
 SK.2

Date	Scale @ A2	By
03.10.11	1:100	

Job	Number	Rev
L 2942	02	B